




GRUTTER RESIDENCE LANDSCAPE PLAN

DESIGNED BY: CHD
SCALE: 1" = 10'

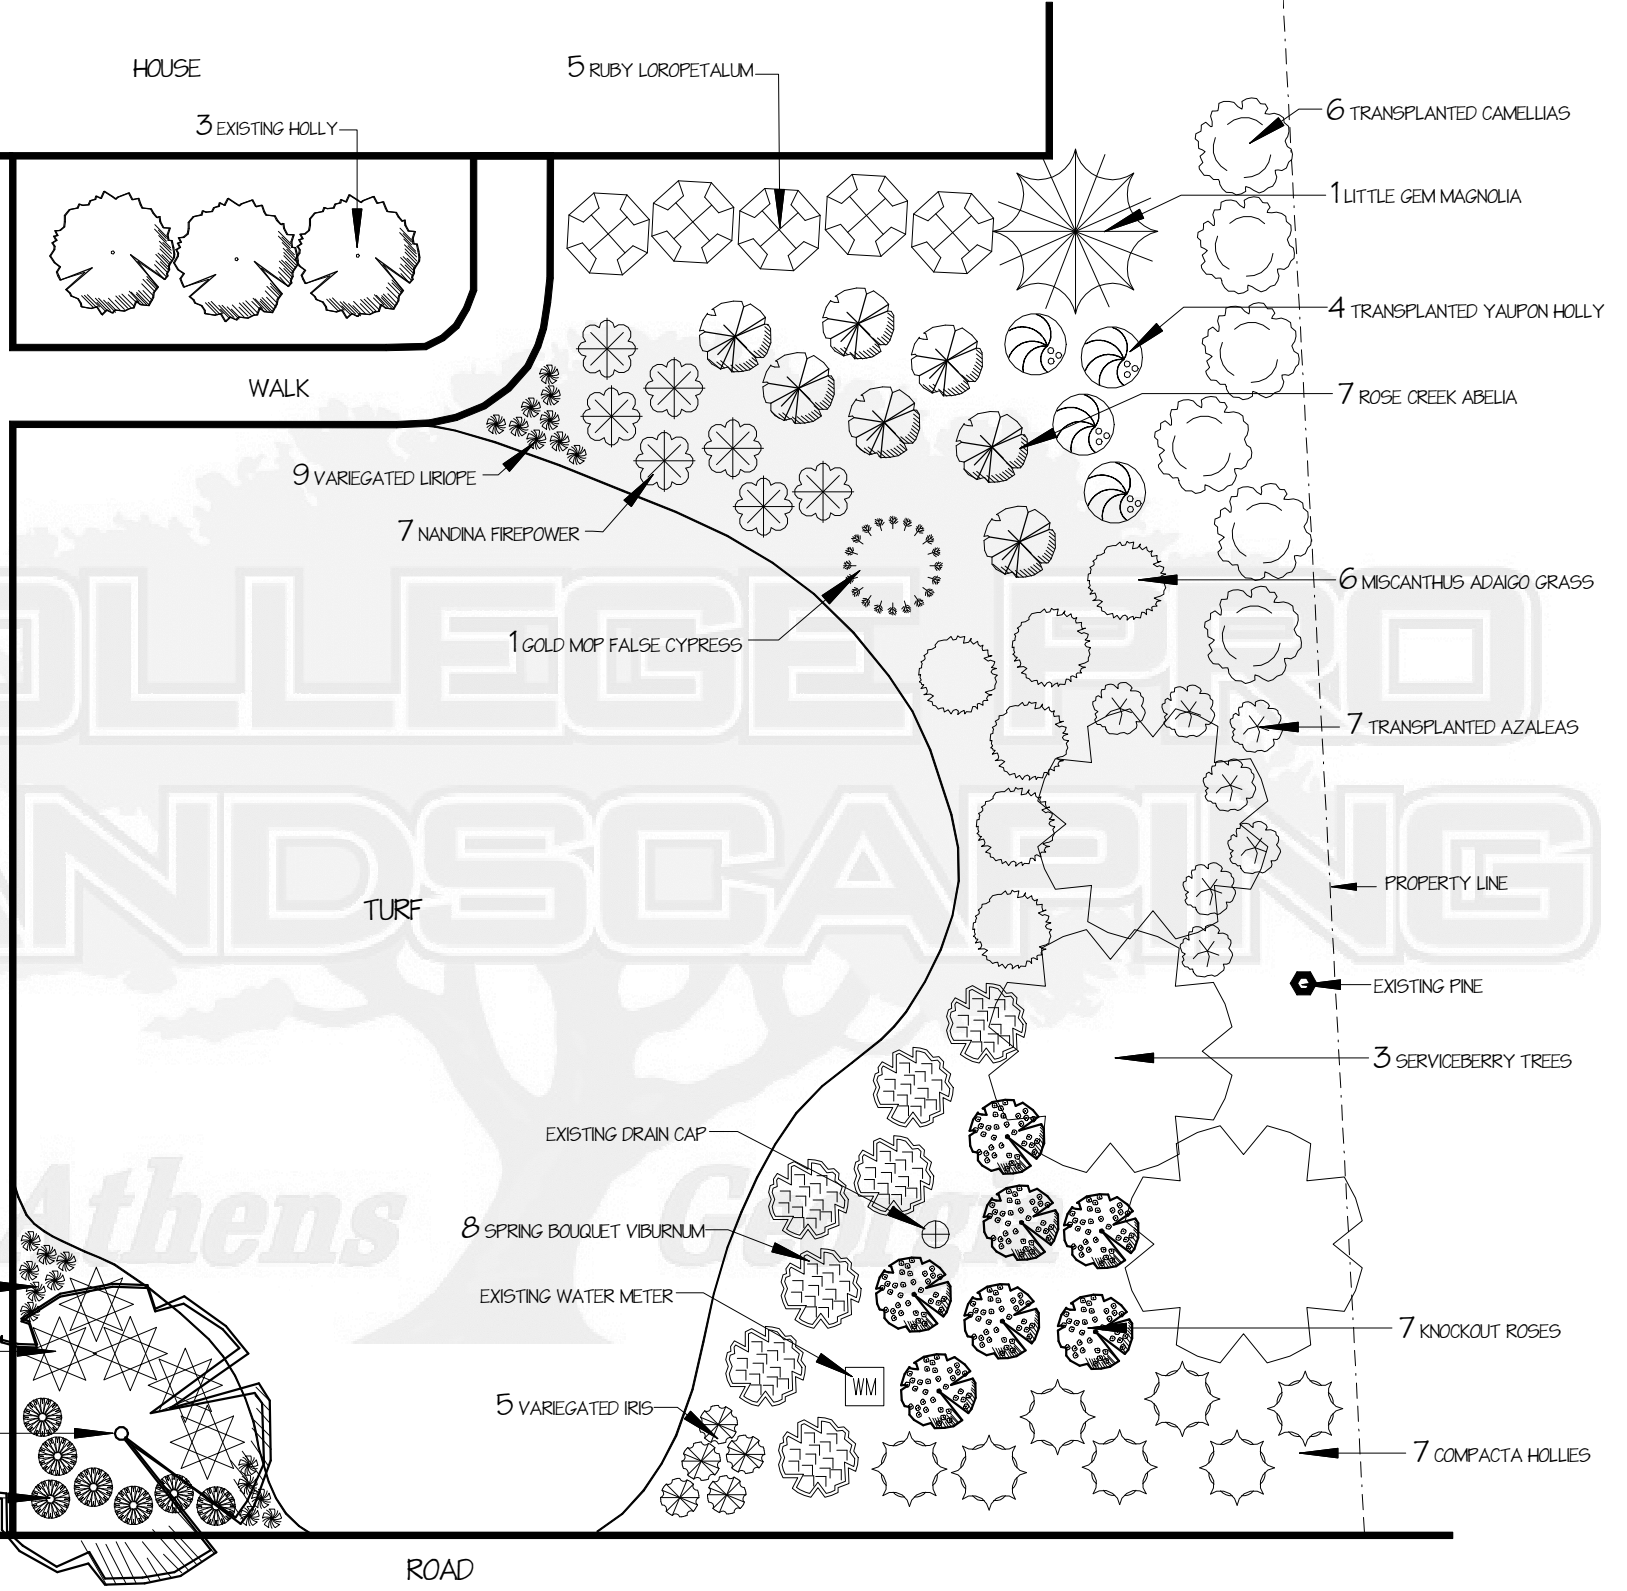

HOUSE

5 RUBY LOROPETALUM

3 EXISTING HOLLY

6 TRANSPLANTED CAMELIAS

1 LITTLE GEM MAGNOLIA

4 TRANSPLANTED YAUPON HOLLY

7 ROSE CREEK ABELIA

WALK

9 VAREGATED LIRIOPE

7 NANDINA FIREPOWER

1 GOLD MOP FALSE CYPRESS

6 MISCANTHUS ADAIGO GRASS

7 TRANSPLANTED AZALEAS

TURF

PROPERTY LINE

EXISTING PINE

3 SERVICEBERRY TREES

DRIVE

EXISTING DRAIN CAP

8 SPRING BOUQUET VIBURNUM

EXISTING WATER METER

7 KNOCKOUT ROSES

7 COMPACTA HOLLIES

5 VAREGATED IRIS

WM

12 VAREGATED LIRIOPE

5 TRANSPLANTED GARDENIA RADICAN

1 CRAPE MYRTLE SARAH'S FAVORITE

7 LOROPETALUM PURPLE PIXIE

ROAD